




Tilghman Street Bridge (SR 1002)

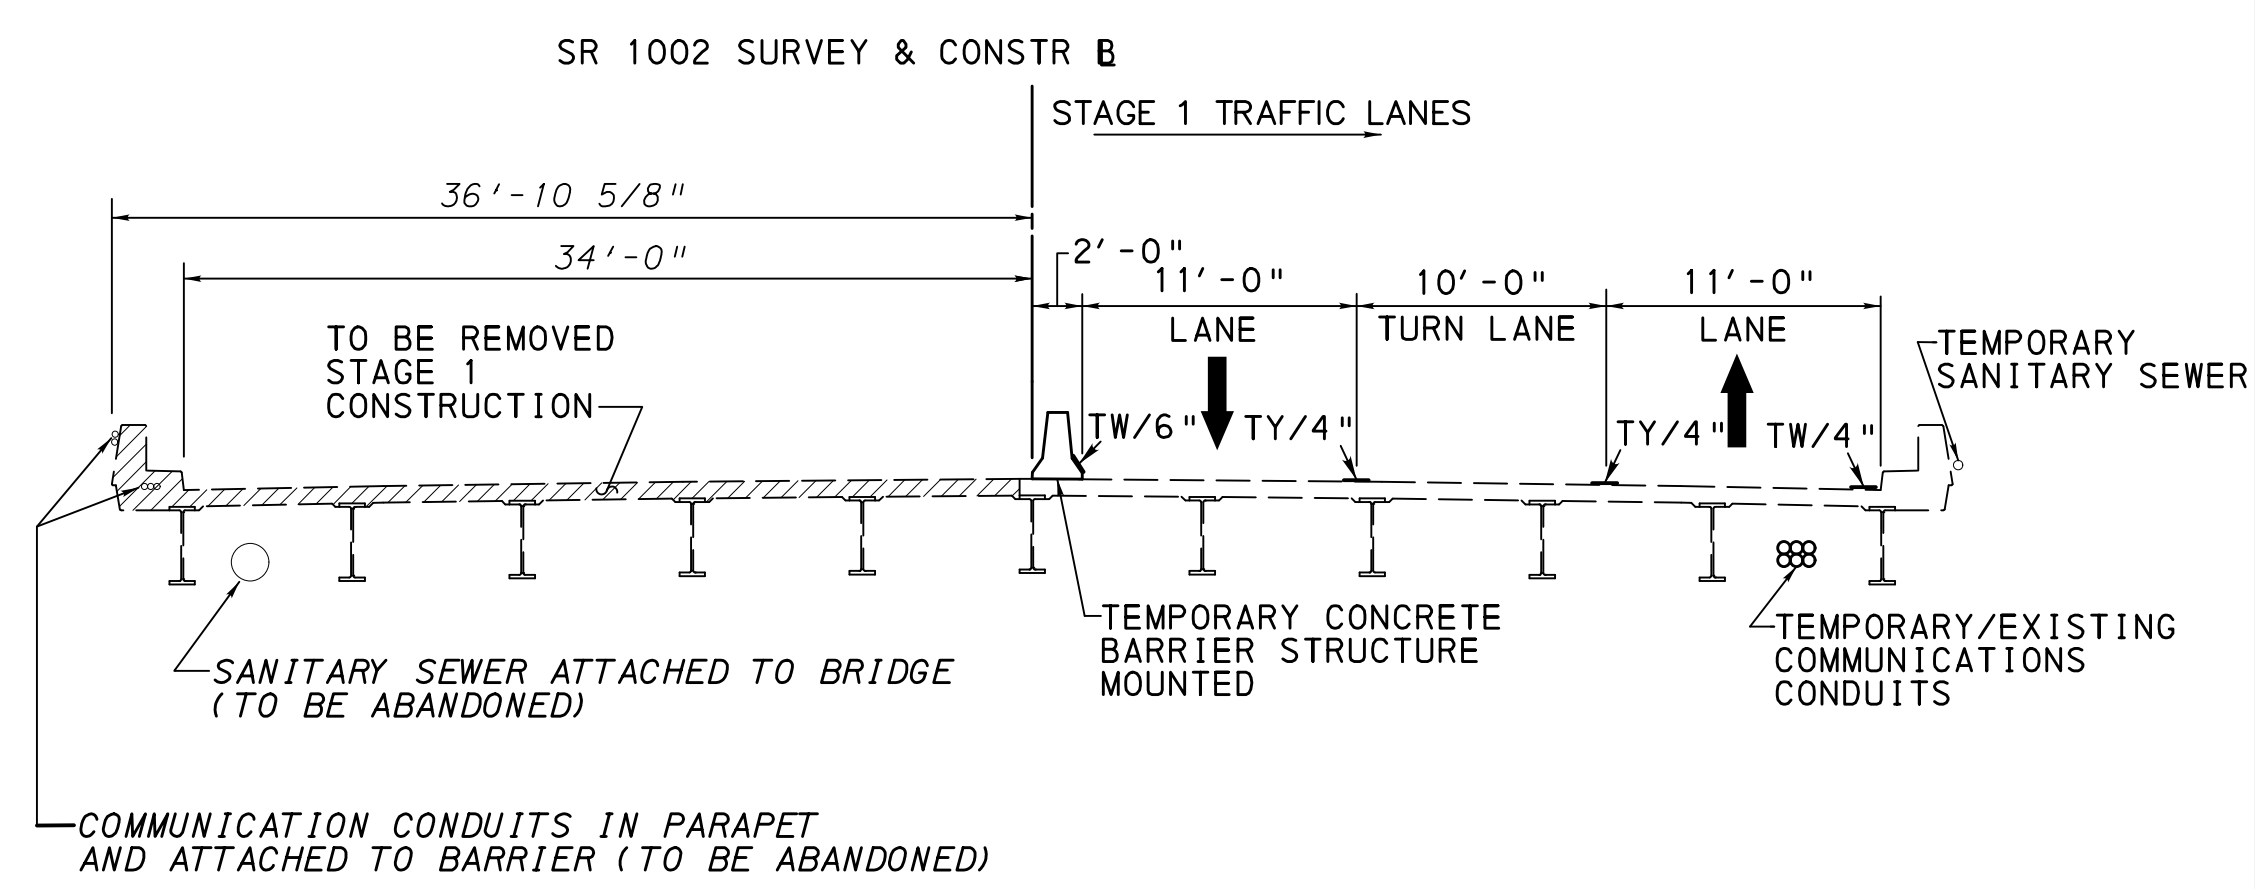


STAGE 1 (MARCH 2023 - NOVEMBER 2023)
NOT TO SCALE

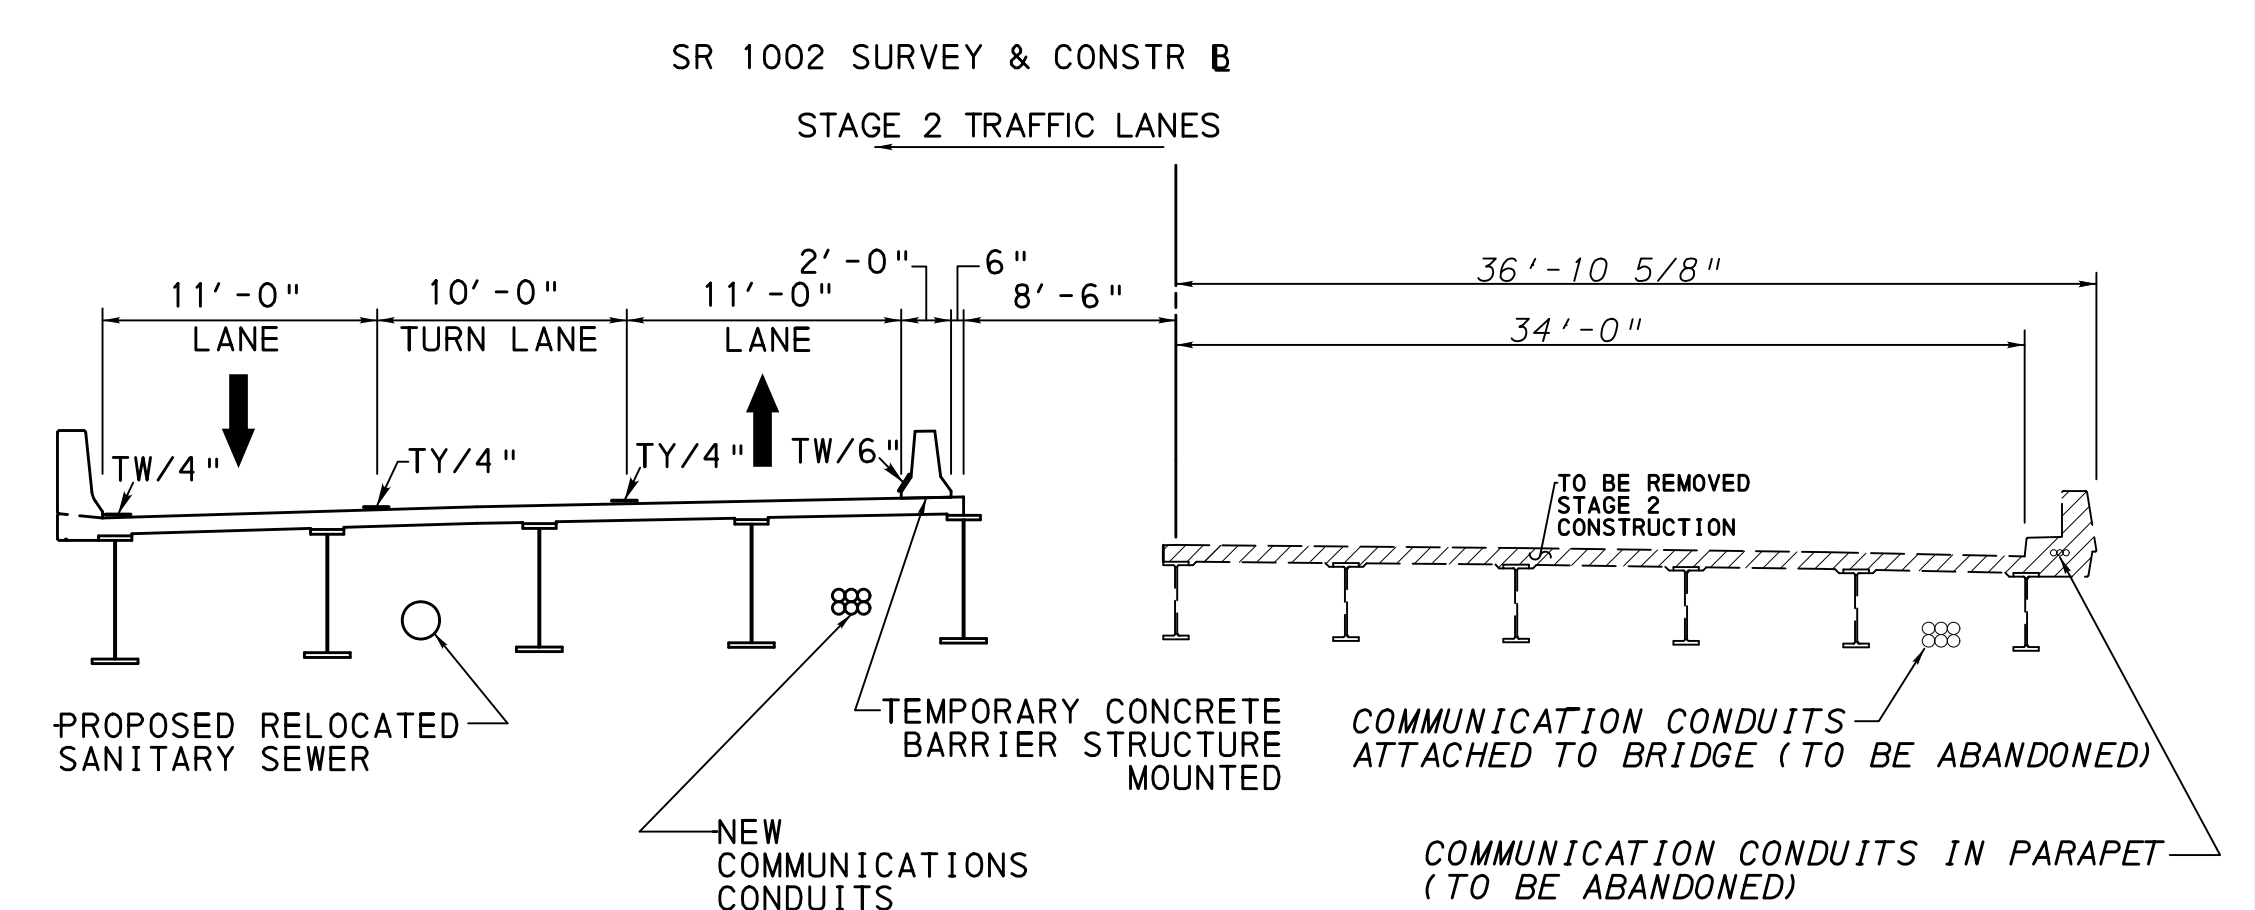

STAGE 2 (DECEMBER 2023 - NOVEMBER 2024)
NOT TO SCALE

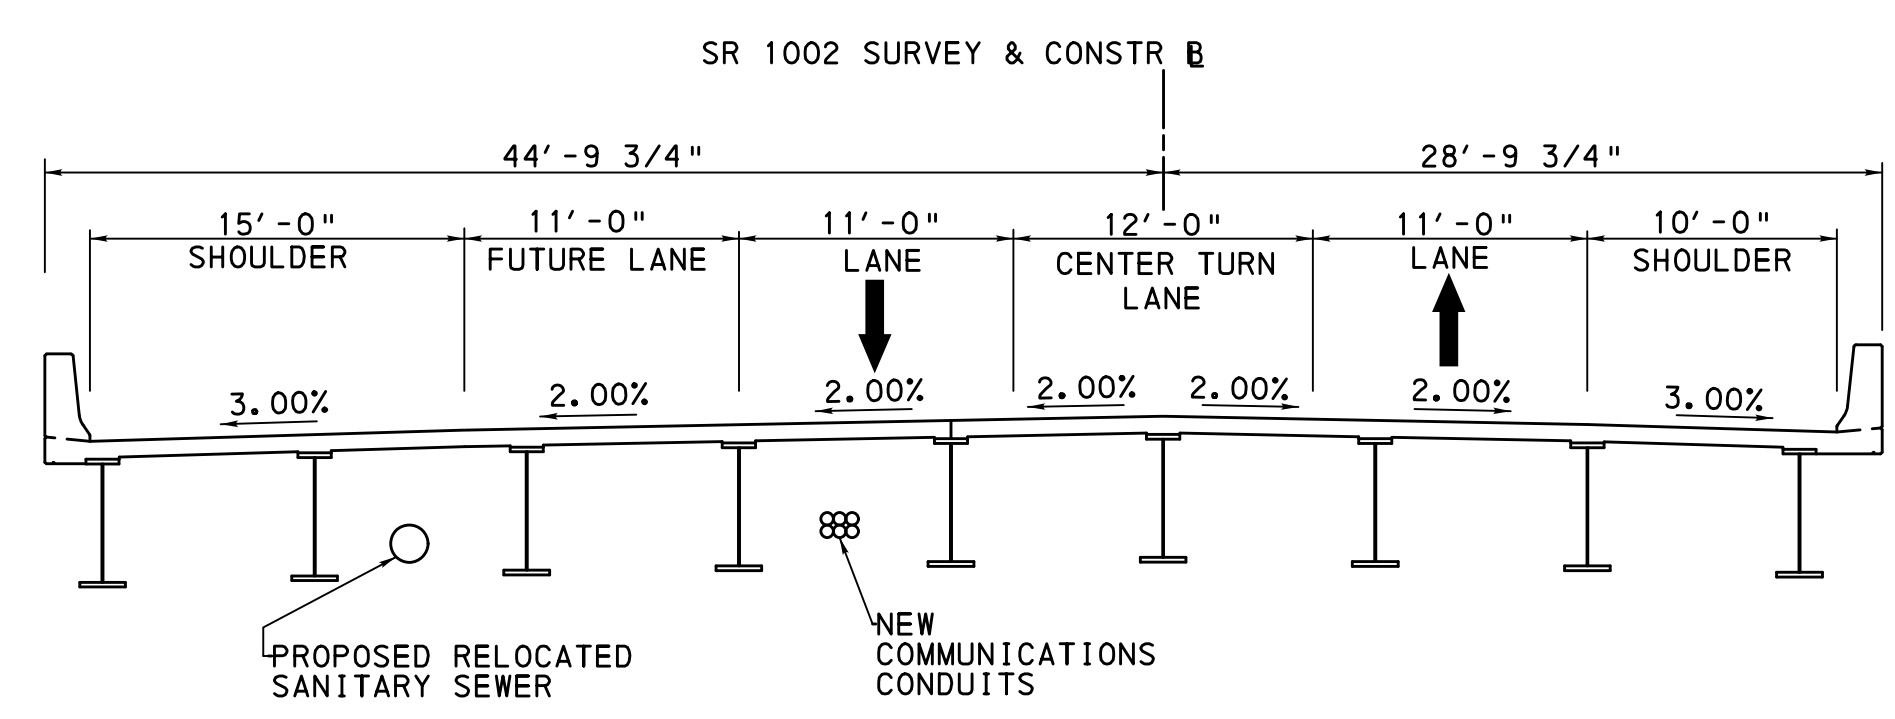

FINAL CONDITION
NOT TO SCALE

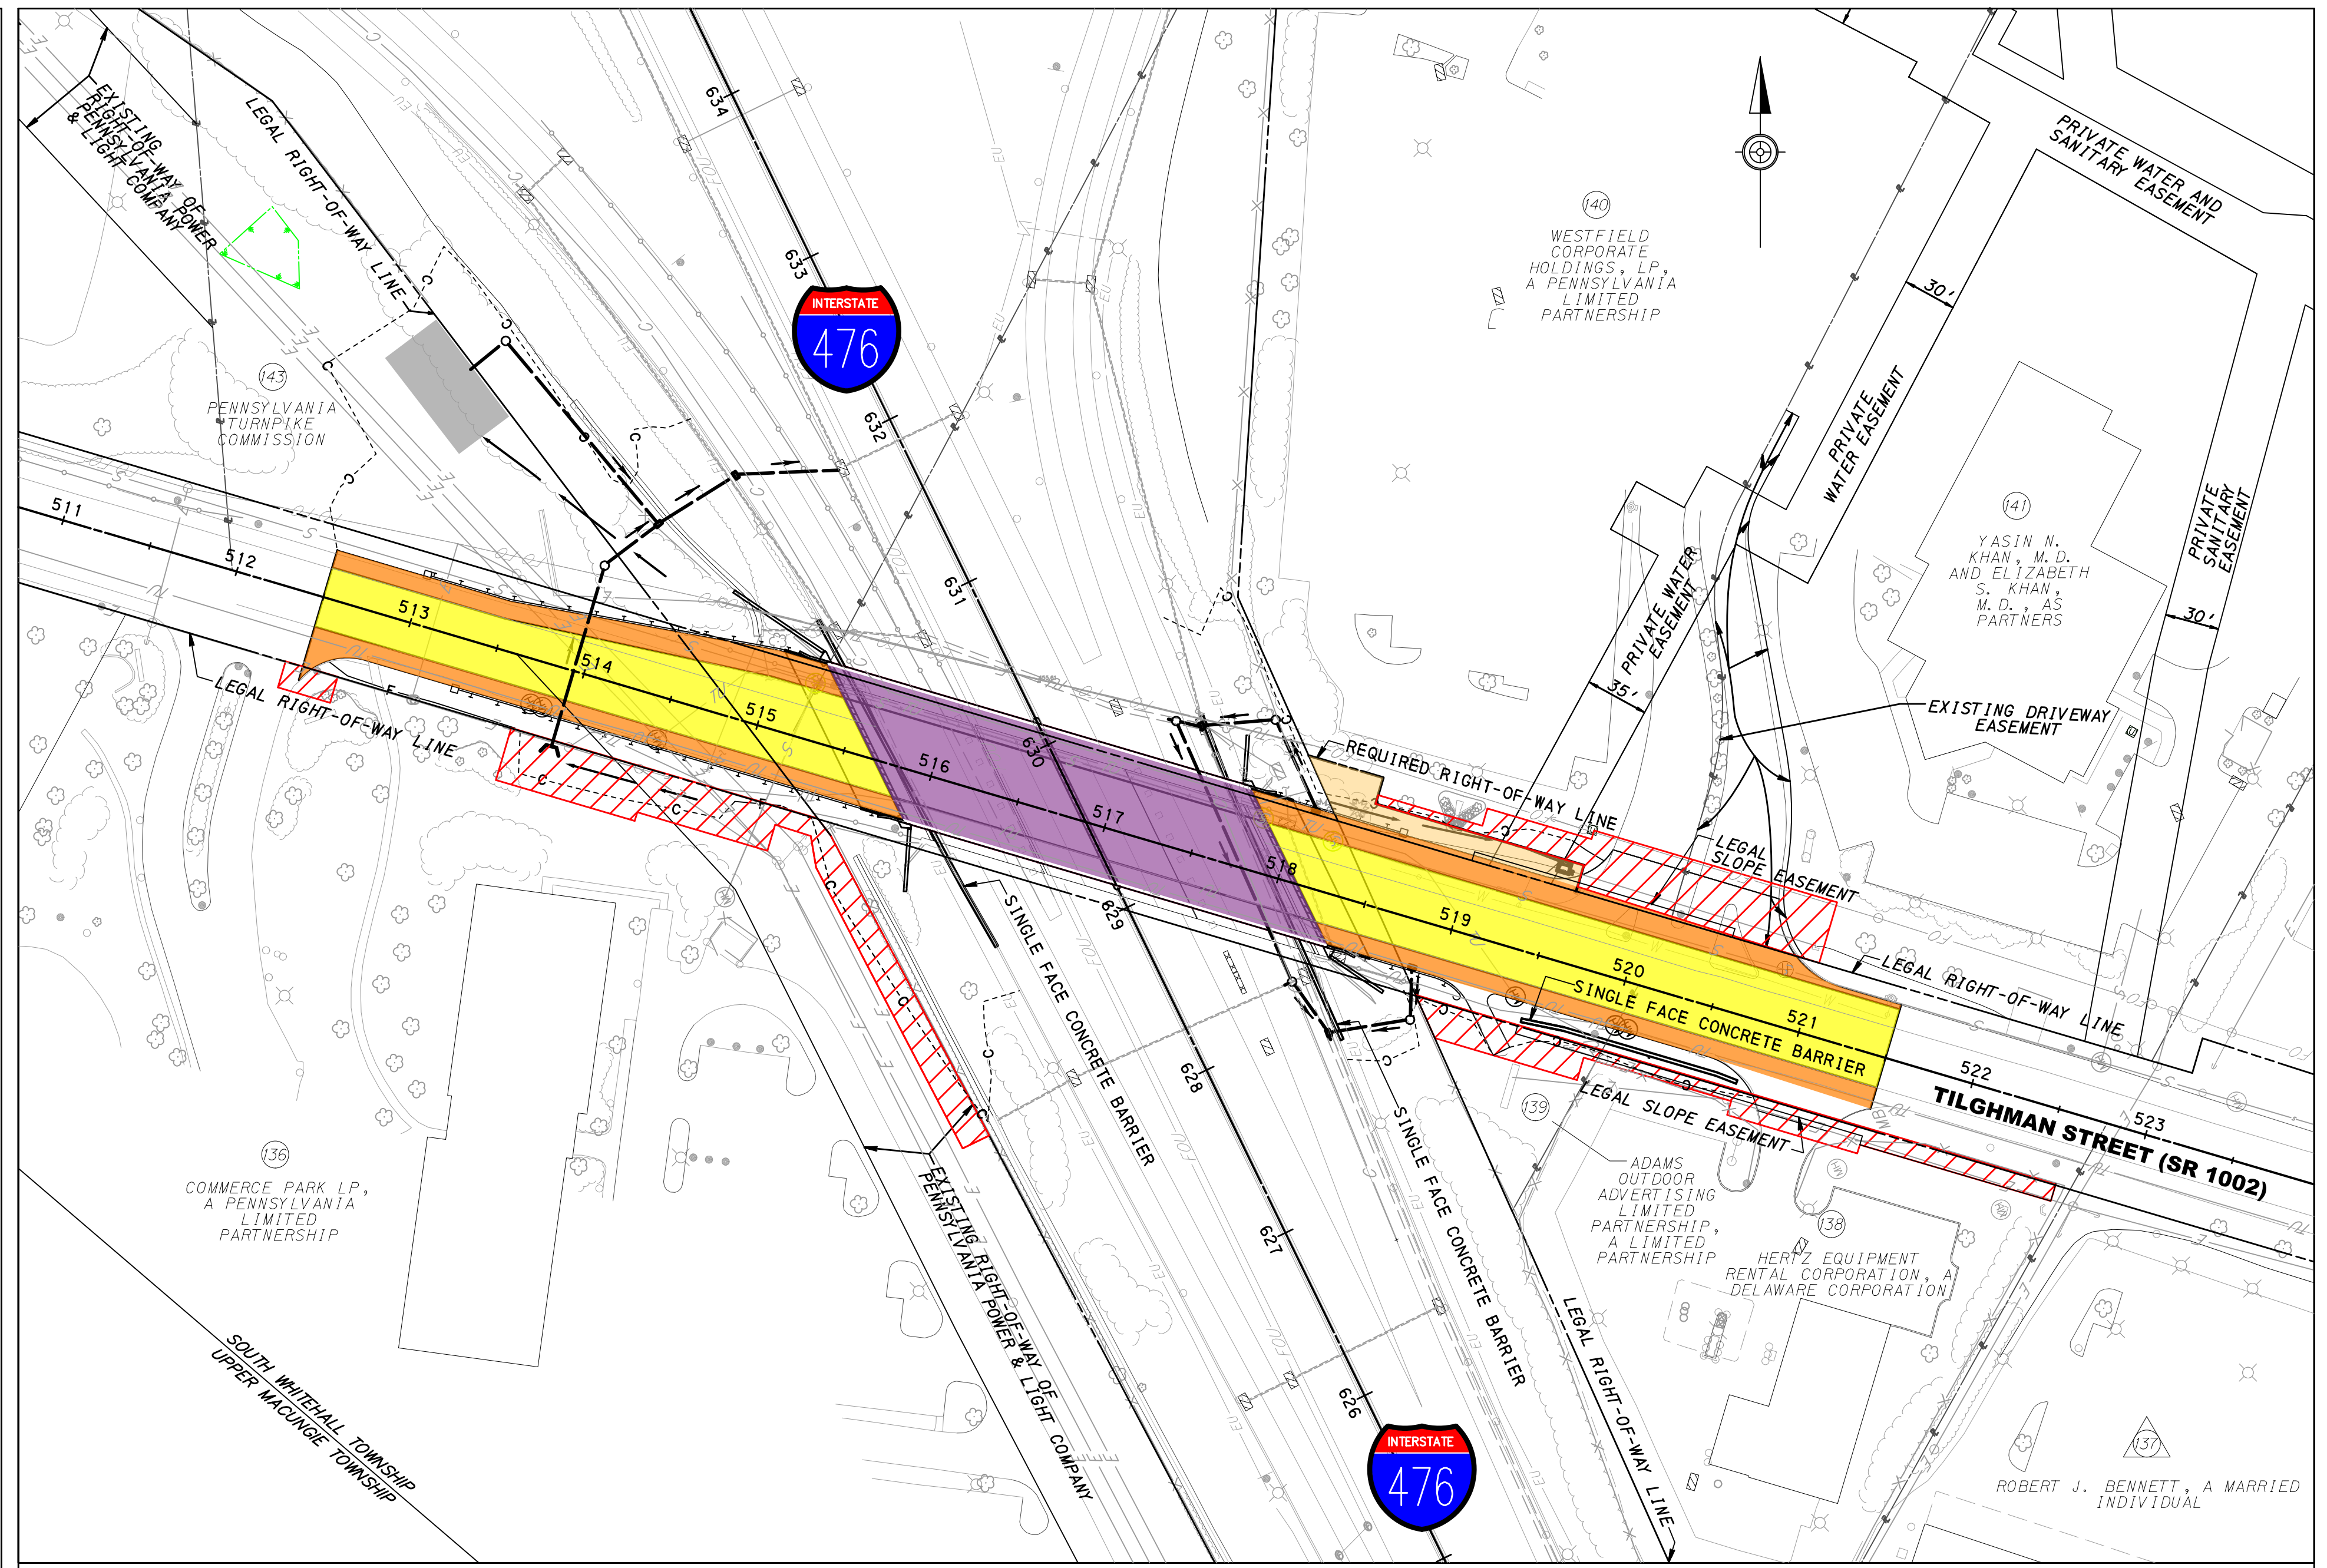

- Legend**
- PROPOSED ROADWAY
 - PROPOSED SHOULDER
 - PROPOSED STRUCTURE
 - PROPOSED STORMWATER MANAGEMENT BMP
 - REQUIRED RIGHT-OF-WAY
 - PROPOSED EASEMENT
 - PROPOSED DRAINAGE SWALE
 - PROPOSED CUT LINE
 - PROPOSED FILL LINE
 - WETLAND DELINEATION
 - LEGAL RIGHT-OF-WAY LINE
 - PARCEL - (AFFECTED)
 - PARCEL - (NOT AFFECTED)
 - DRAINAGE SYSTEM

- Anticipated Project Timeline**
- ADVANCED UTILITY RELOCATIONS: JUNE 2022
 - BID PROJECT: OCTOBER 2022
 - BEGIN STAGE 1 CONSTRUCTION: MARCH 2023
 - BEGIN STAGE 2 CONSTRUCTION: DECEMBER 2023
 - COMPLETE CONSTRUCTION: NOVEMBER 2024