


DESIGNED BY: DVA  
 DRAWN BY: JSS  
 CHECKED BY: JSS  
 DATE: 03/26/15  
 SCALE: 1"=100'  
 JOB NUMBER: UMT-15-01-C  
 SHEET: 1 OF 1

REVISIONS

NO.	DATE	DESCRIPTION

SKETCH PLAN-1  
 MILL CREEK & SR 222 INTERCHANGE CONCEPT  
 UTILIZE EXISTING CETRONIA ROAD OVERPASS

UPPER MERIONIST TOWNSHIP  
 COUNTY, PENNSYLVANIA

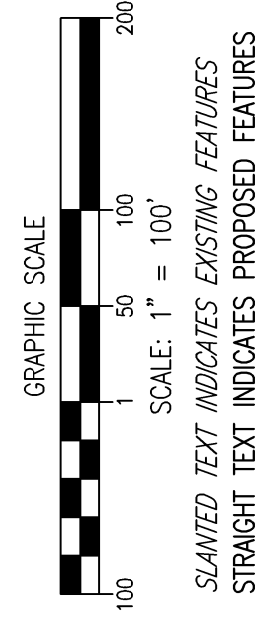

**KEYSTONE CONSULTING ENGINEERS, INC.**  
 Engineering firm of choice since 1972  
 6235 Hamilton Blvd., Westcoastville, PA, 18106 - 610-395-0971  
 East Office: Bethlehem, West Office: Westcoastville, North Office: Kresgeville  
 www.KeystoneConsultingEngineers.com